


**IMPORTANT NOTE:**  
DETAILS PROVIDED ARE FOR STRUCTURAL SUPPORT SOLUTIONS. REFER TO RAILING MANUFACTURERS SPECIFICATION FOR SPECIFIC FASTENING DETAILS. CONTACT OUTDURE FOR CONFIRMATION OF ANY DETAILS IF UNSURE.

THE SPECIFIED TOP MOUNT POST BRACKET WILL BE MECHANICALLY FIXED TO SOLID BLOCKING AND A140 PROFILES (2x6 / 135x45). APPROVED RAILING DETAIL BY EQ STRUC.

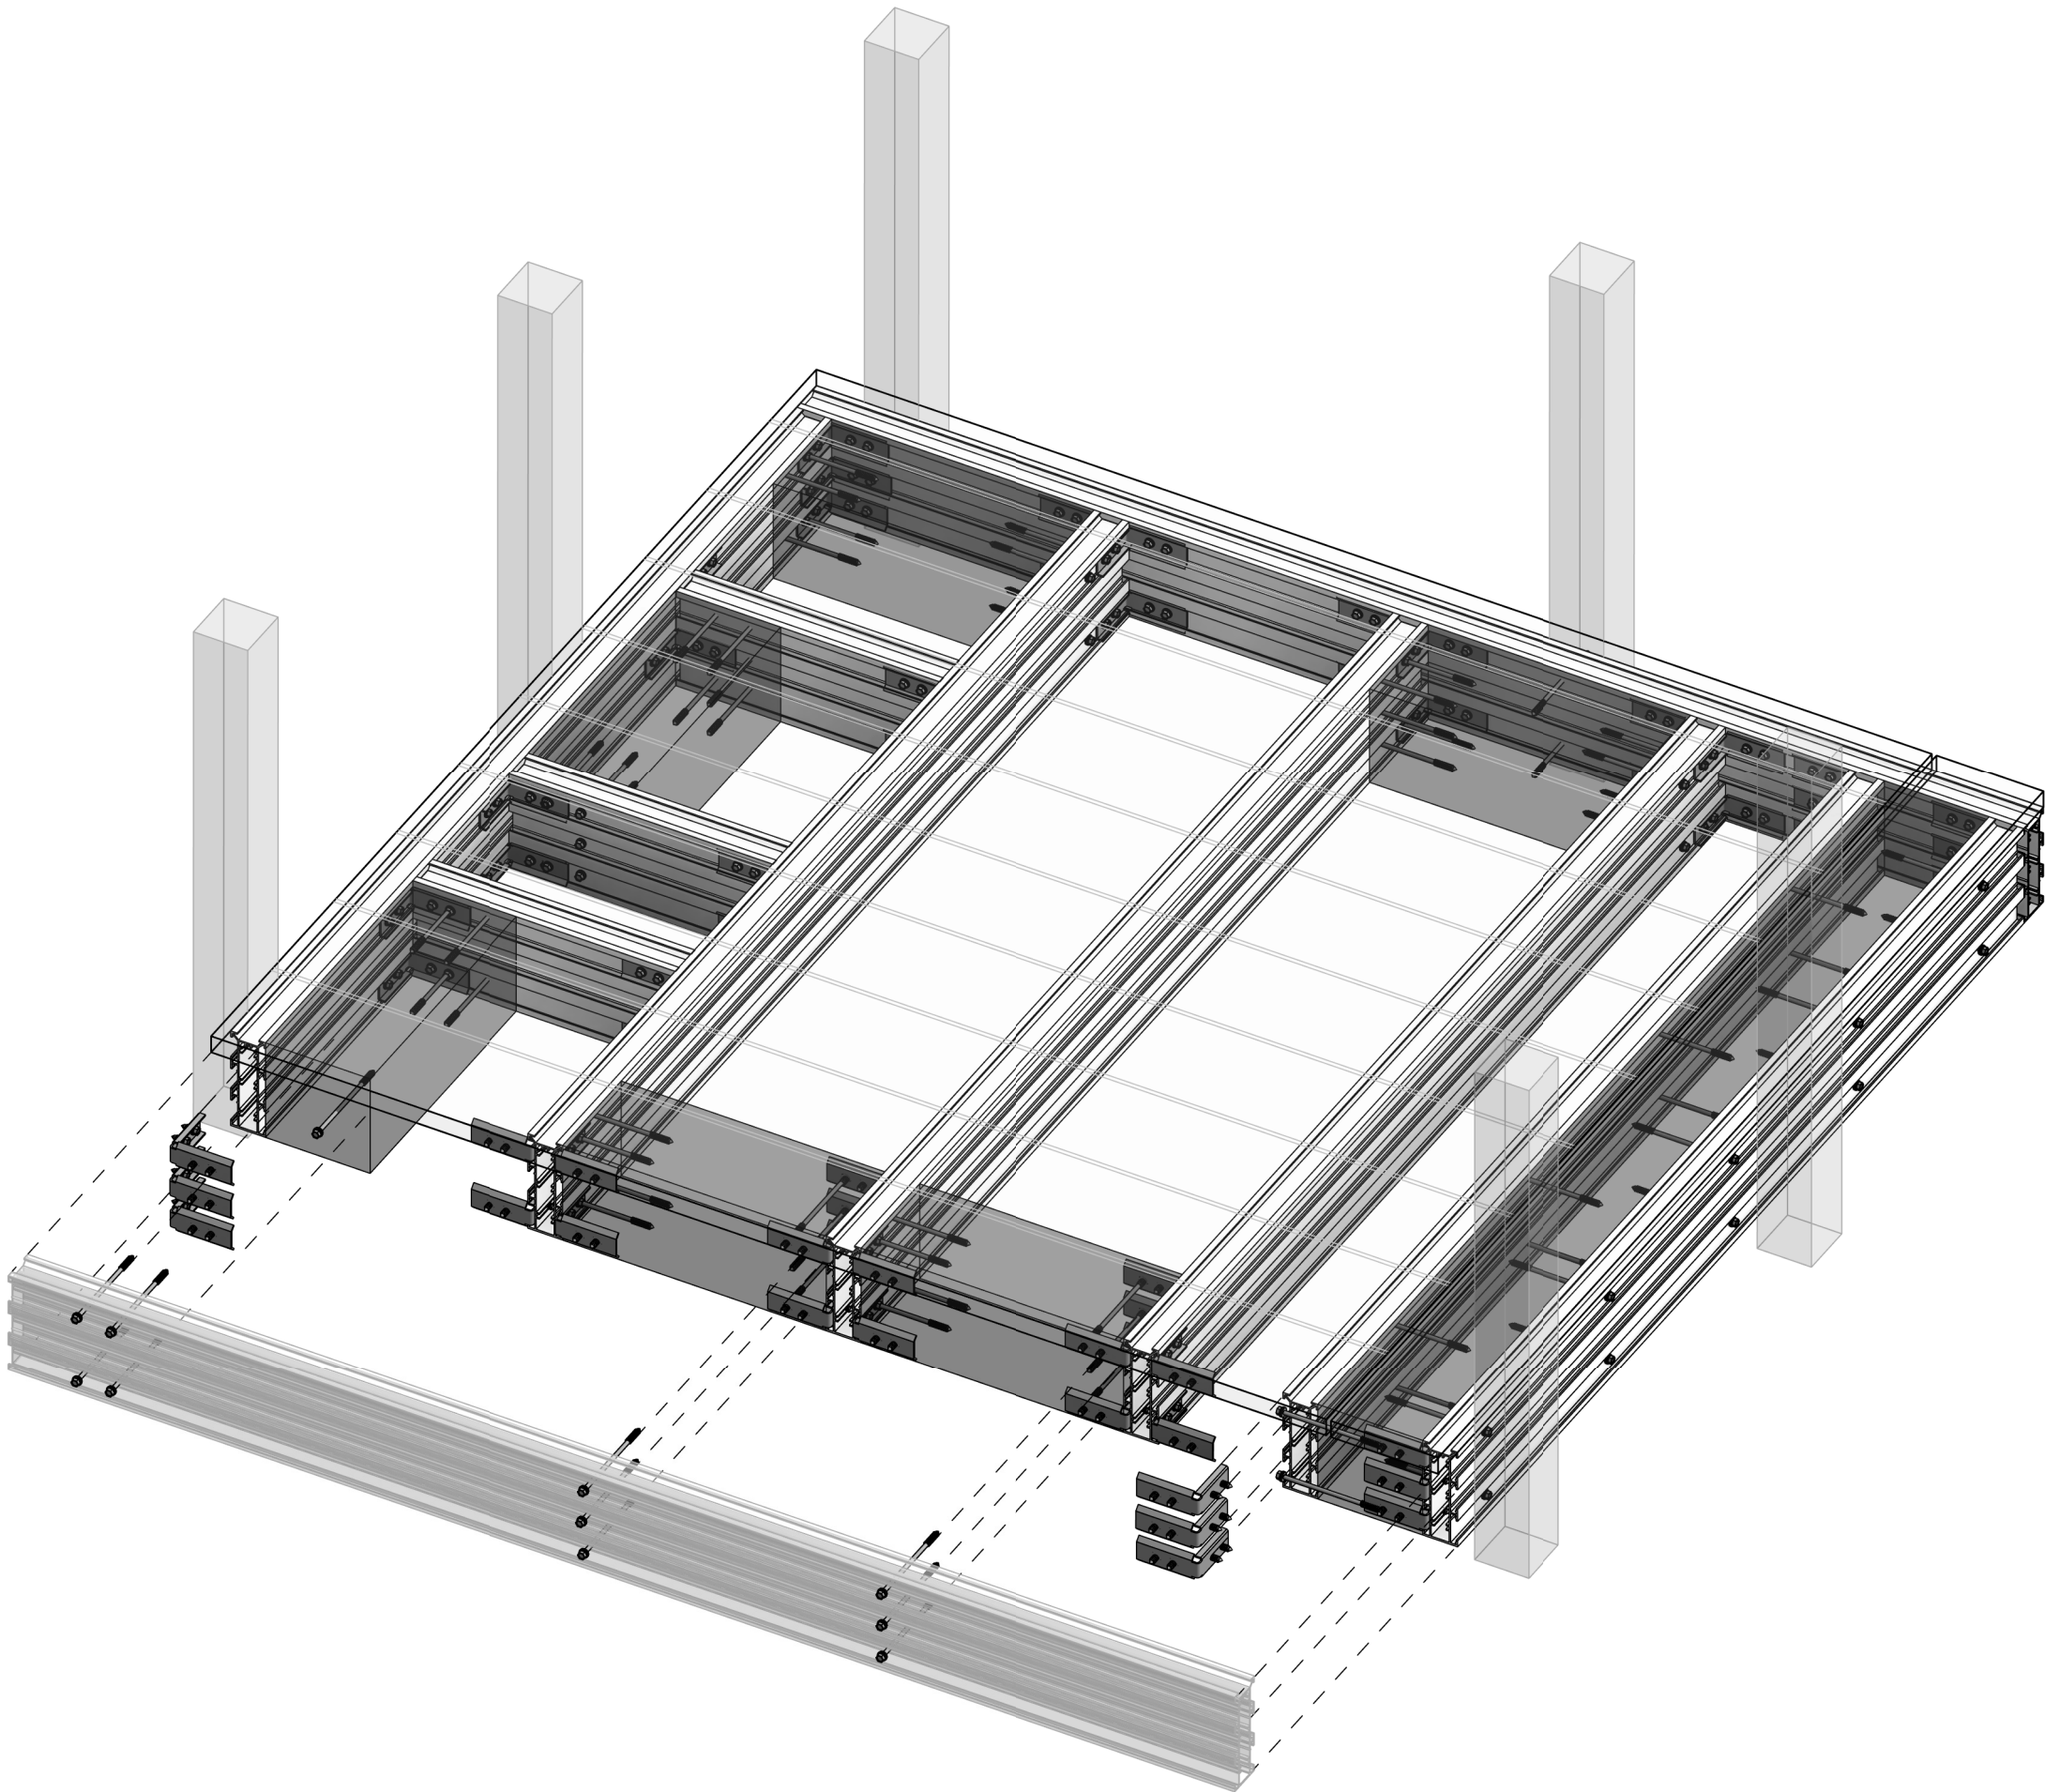

The use of this document is subject to the following terms and conditions: All Outdure International designs are based upon the project scope that has been provided by the Purchaser, user or the user's contractor. Please ensure that you are referring to the most recent version of the design drawings. Dimensions should not be scaled from this drawing. All dimensions must be verified on site prior to construction. Any discrepancies found in this drawing or any other related documents are to be reported to the designer prior to construction. Users of this document shall rely solely on the professional judgement and skill of installers in determining the appropriateness of using or referring to this document and to satisfy themselves as the accuracy of the data it contains. All construction must be in accordance with or Outdure's installation guidelines, or local building code, national standards, statutory regulations, local authority requirements which take precedence over any details in this document. Note that when creating any structure over any waterproof membrane system, it is the sole responsibility of the installer to ensure the membrane manufacturers warranty remains valid. This drawing is the sole property of Outdure and must not be copied, reproduced, retained or disclosed to any unauthorized party, wholly or in part without permission of Outdure. Users acknowledge that Outdure is not liable in any respect of any particular use or application of the material provided. If in doubt about any details, please contact Outdure for further clarification [www.outdure.com/contact](http://www.outdure.com/contact)

© 2024 Outdure International Ltd. All rights reserved. No part of this publication may be reproduced, distributed, or transmitted in any form or by any means, including photocopying, recording, or other electronic or mechanical methods, without the prior written permission of the publisher, except in the case of brief quotations embodied in critical reviews and certain other noncommercial uses permitted by copyright law.



**SIDE FIXED RAILING WITH BLOCKING - A140  
(2x6 / 135x45)**

SURFACE/S: DECKING/ TILE/ TURF      DECK FRAME: QWICKBUILD

SCALE: 1 : 20


CONTACT  
[www.outdure.com](http://www.outdure.com)

DATE: 11/04/2024  
DWG #: Z-SD-850.3-ENG // 1



**SURFACE LAYOUT**

FIG: 850.3 / 1 - A140

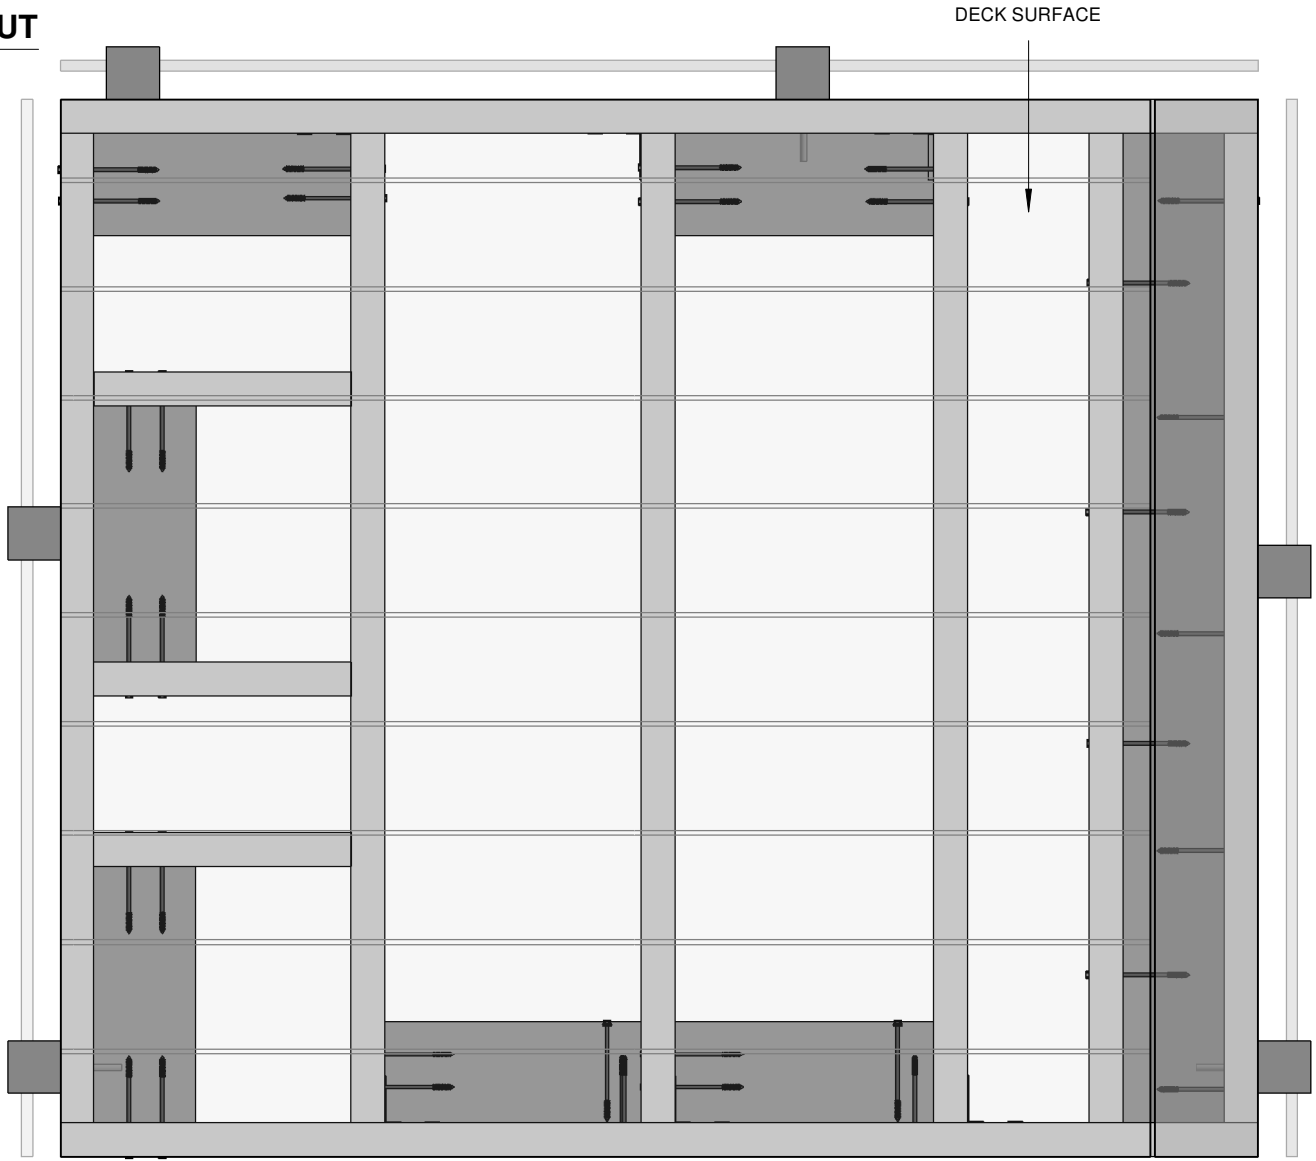

**SURFACE LAYOUT**

FIG: 850.3 / 2 - A140

REFER TO SECTION C  
CENTRAL - PERPENDICULAR TO JOIST  
SEE FIG: 850.3 / 8 - A140

REFER TO SECTION D  
CORNER - PERPENDICULAR TO JOIST  
SEE FIG: 850.3 / 9 - A140

REFER TO SECTION E  
CENTRAL - PARALLEL TO JOIST  
SEE FIG: 850.3 / 10 - A140

REFER TO SECTION F  
CORNER - PARALLEL TO JOIST  
SEE FIG: 850.3 / 11 - A140

REFER TO SECTION B  
CONTINUOUS BLOCKING -  
PARALLEL TO JOIST  
SEE FIG: 850.3 / 6 - A140

REFER TO SECTION A  
CONTINUOUS BLOCKING - CORNER  
PARALLEL TO JOIST  
SEE FIG: 850.3 / 5 - A140

REFER TO SECTION G  
PERPENDICULAR SIDE BY SIDE  
SEE FIG: 850.3 / 13 - A140



**SIDE FIXED RAILING WITH BLOCKING - A140**  
**(2x6 / 135x45)**


SURFACE/S: DECKING/ TILE/ TURF      DECK FRAME: QWICKBUILD

SCALE: As indicated  
CONTACT: [www.outdure.com](http://www.outdure.com)  
DATE: 11/04/2024  
DWG #: Z-SD-850.3-ENG // 1




**3D VIEW OF DECK**

FIG: 850.3 / 3 - A140

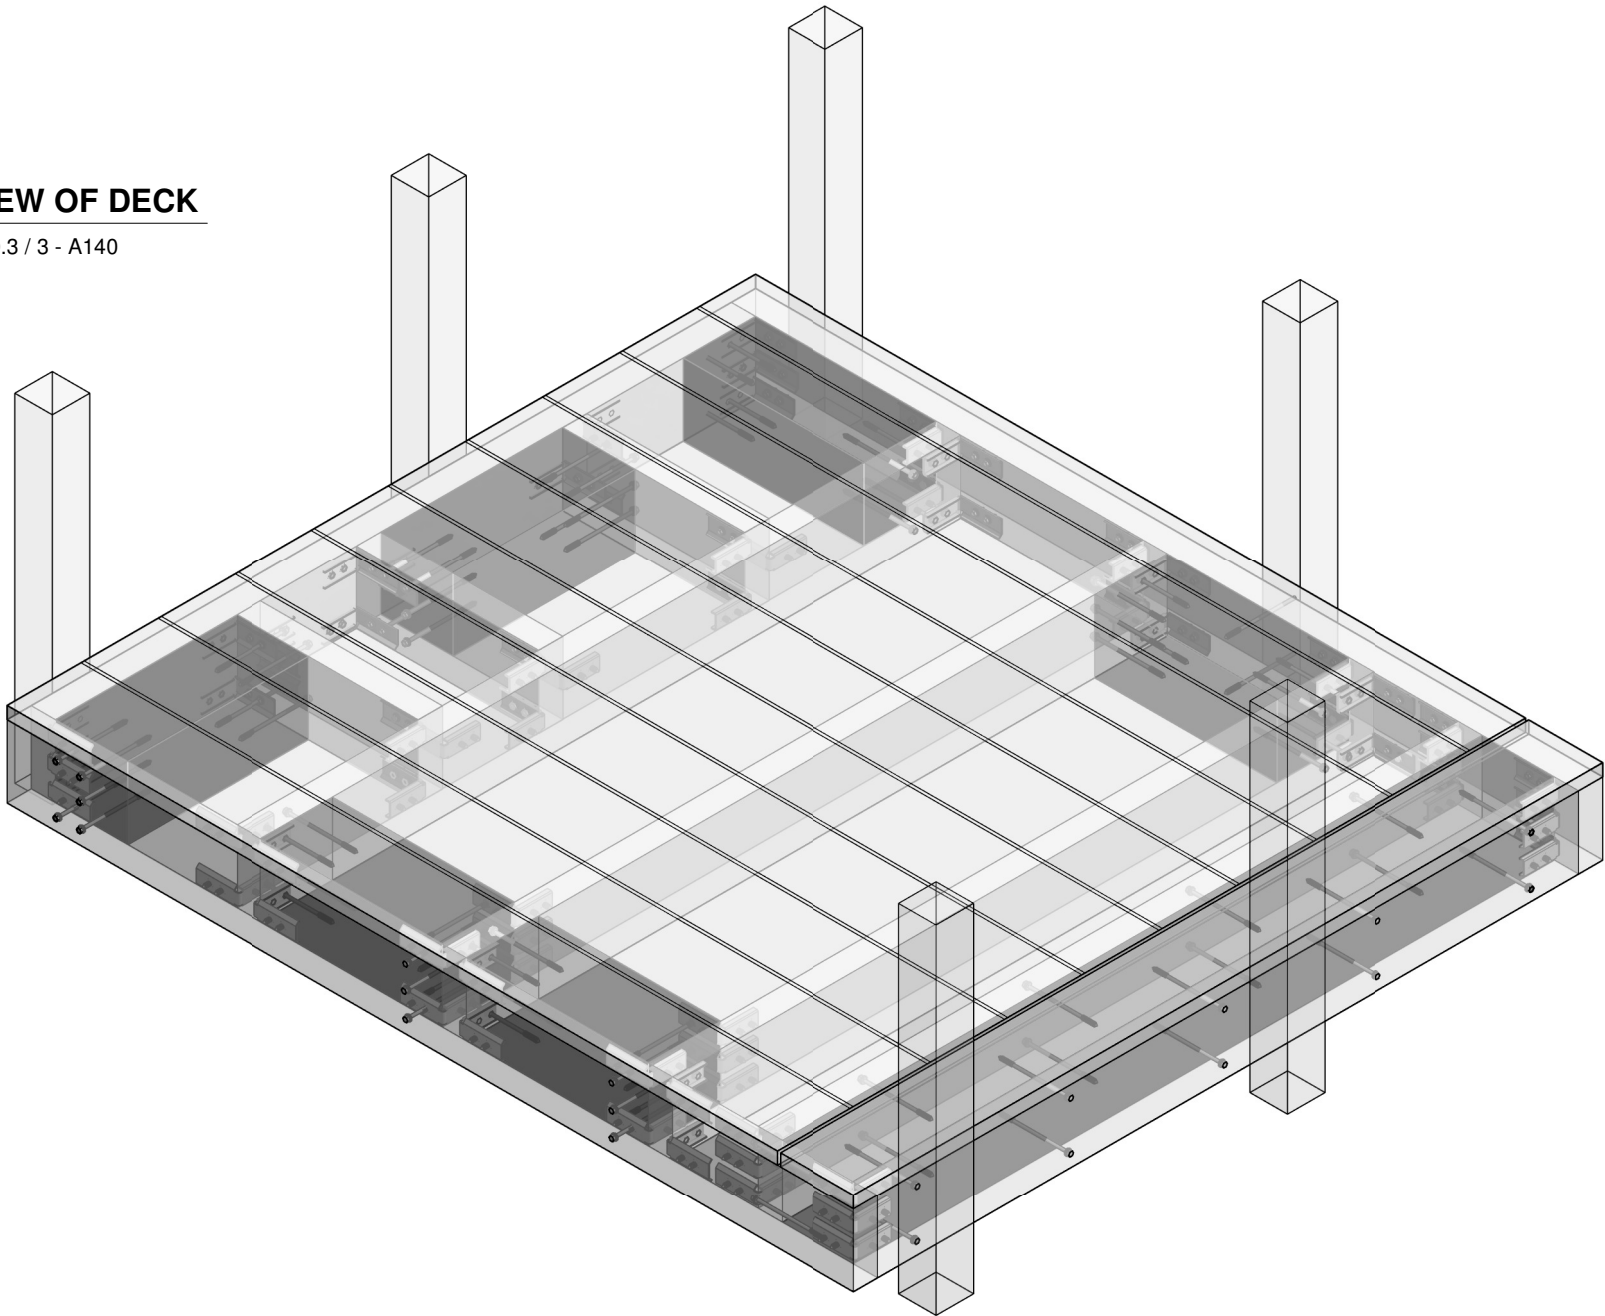

**3D VIEW OF FRAME**

FIG: 850.3 / 4 - A140

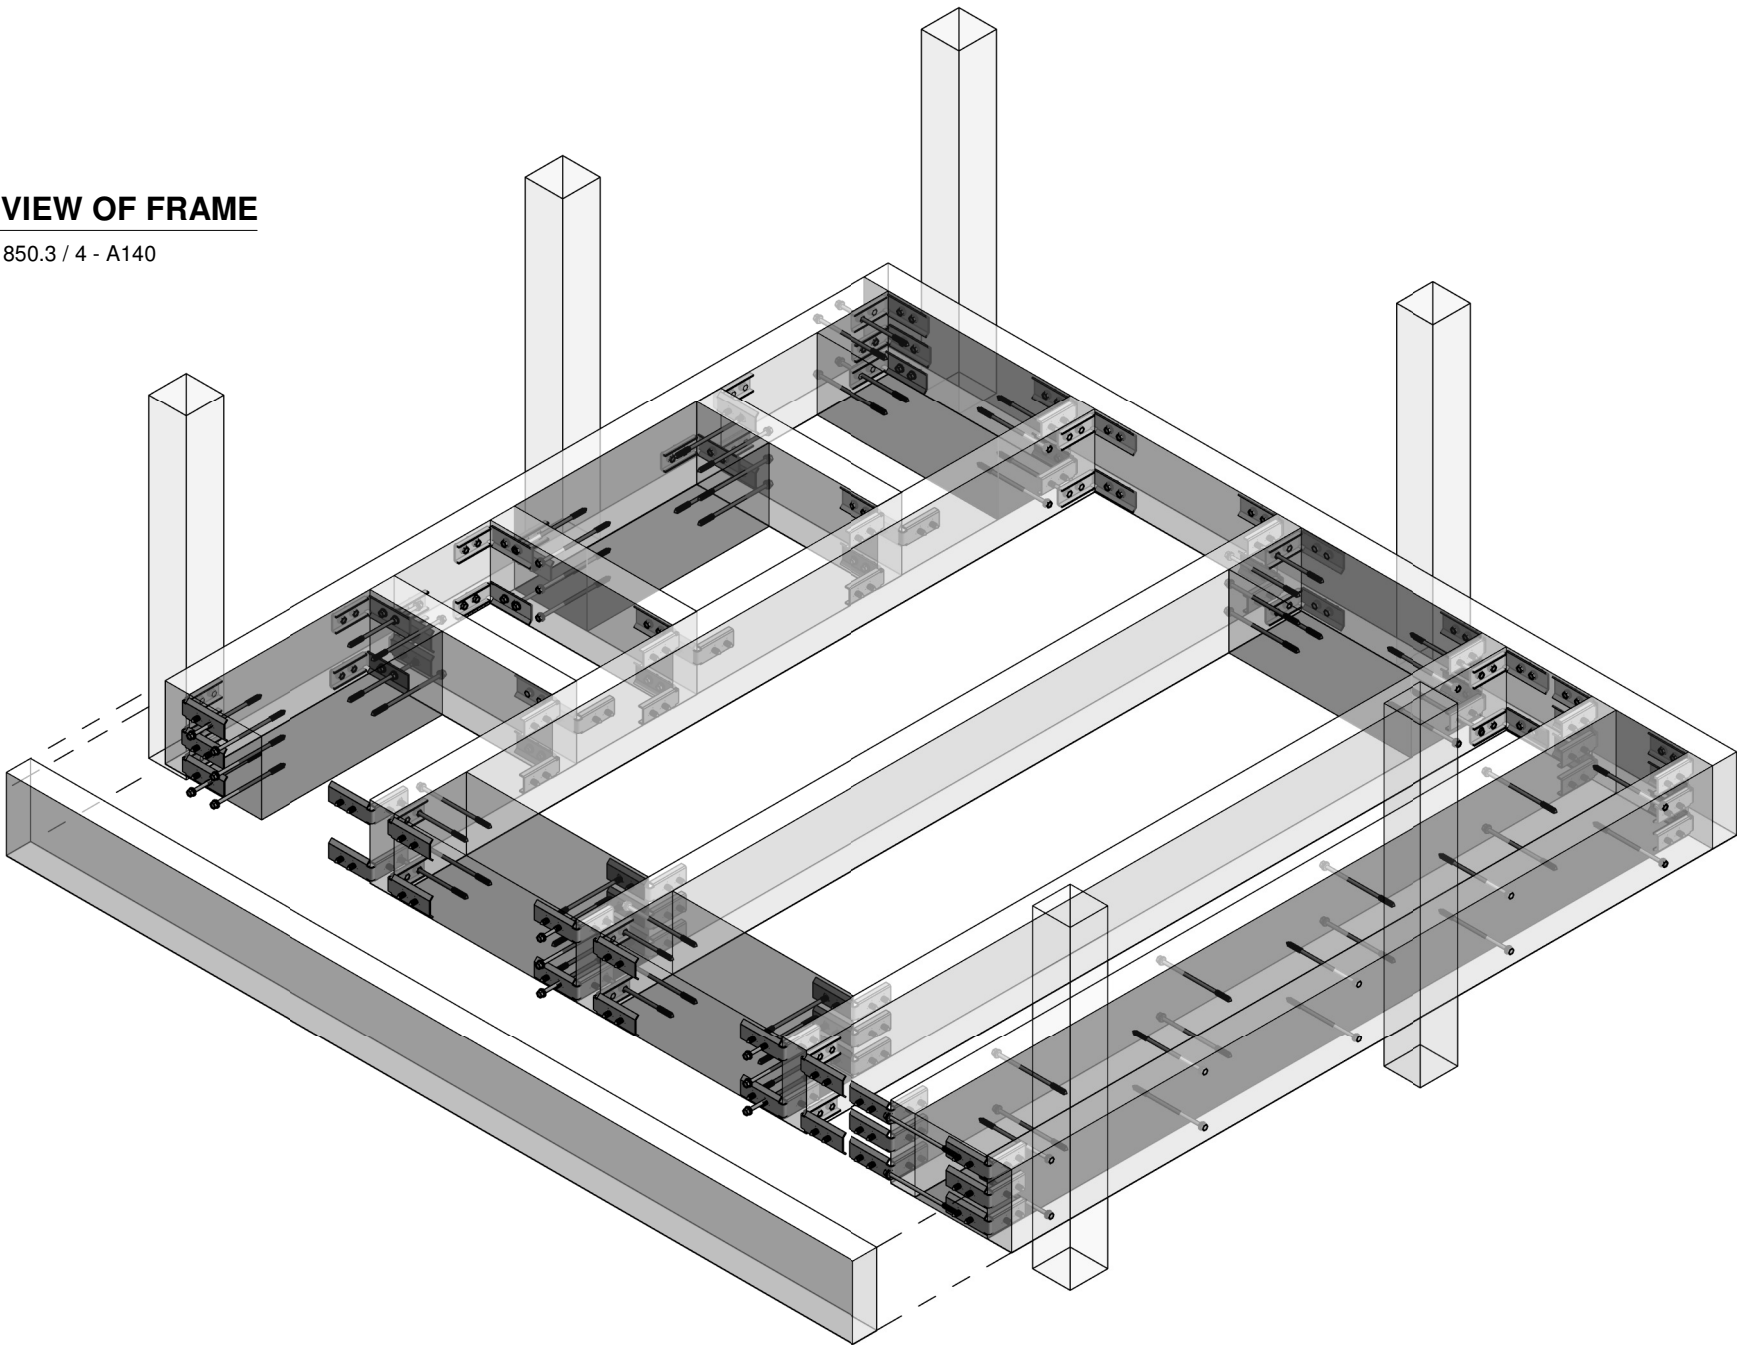

**SIDE FIXED RAILING WITH BLOCKING - A140**  
**(2x6 / 135x45)**

SURFACE/S: DECKING/ TILE/ TURF      DECK FRAME: QWICKBUILD

SCALE: 1 : 20


CONTACT  
[www.outdure.com](http://www.outdure.com)

DATE: 11/04/2024  
DWG #: Z-SD-850.3-ENG // 1




SECTION A

FIG: 850.3 / 5 - A140

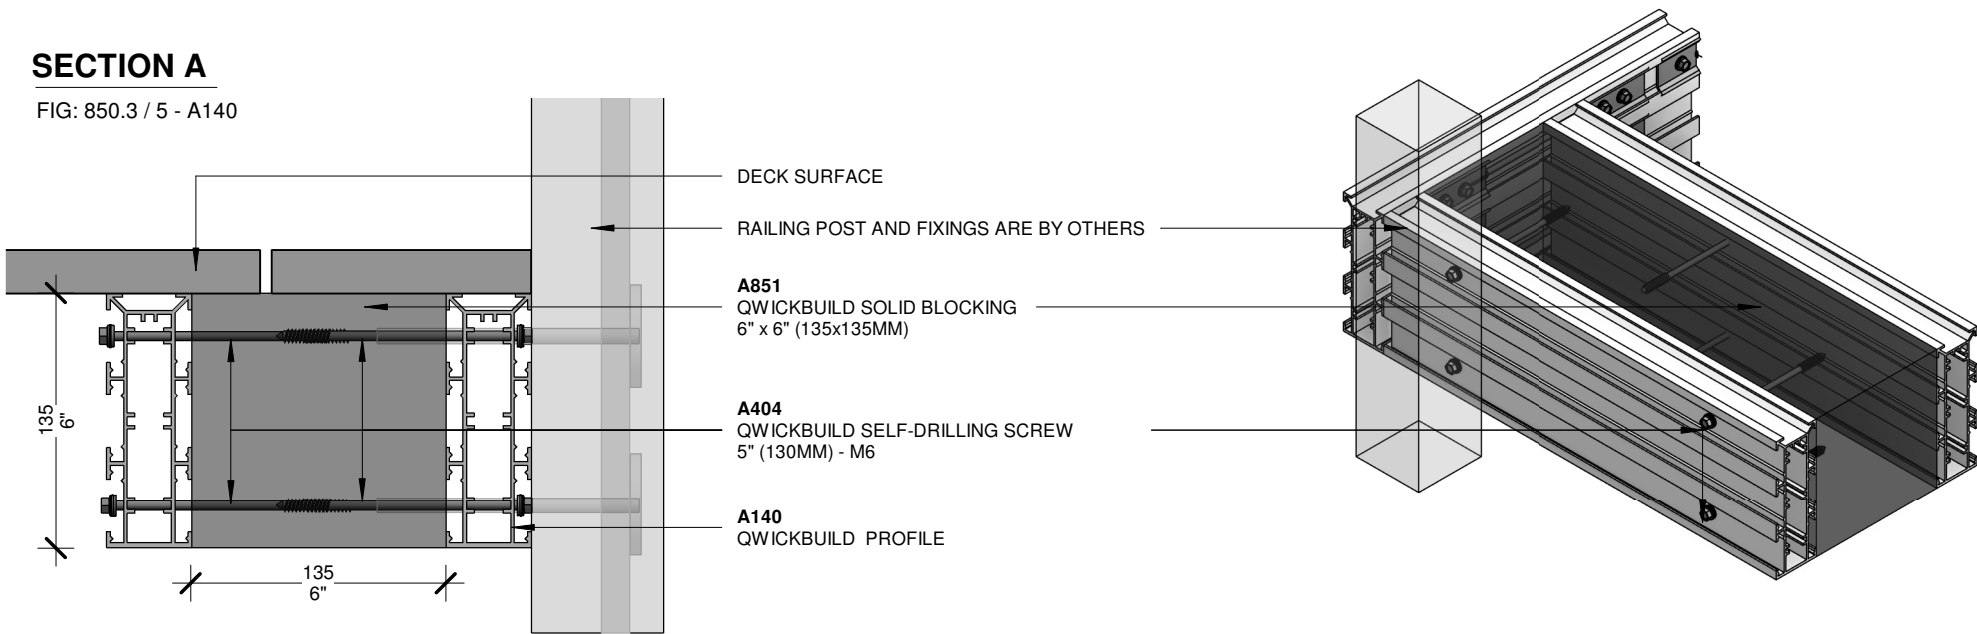


SECTION B

FIG: 850.3 / 6 - A140

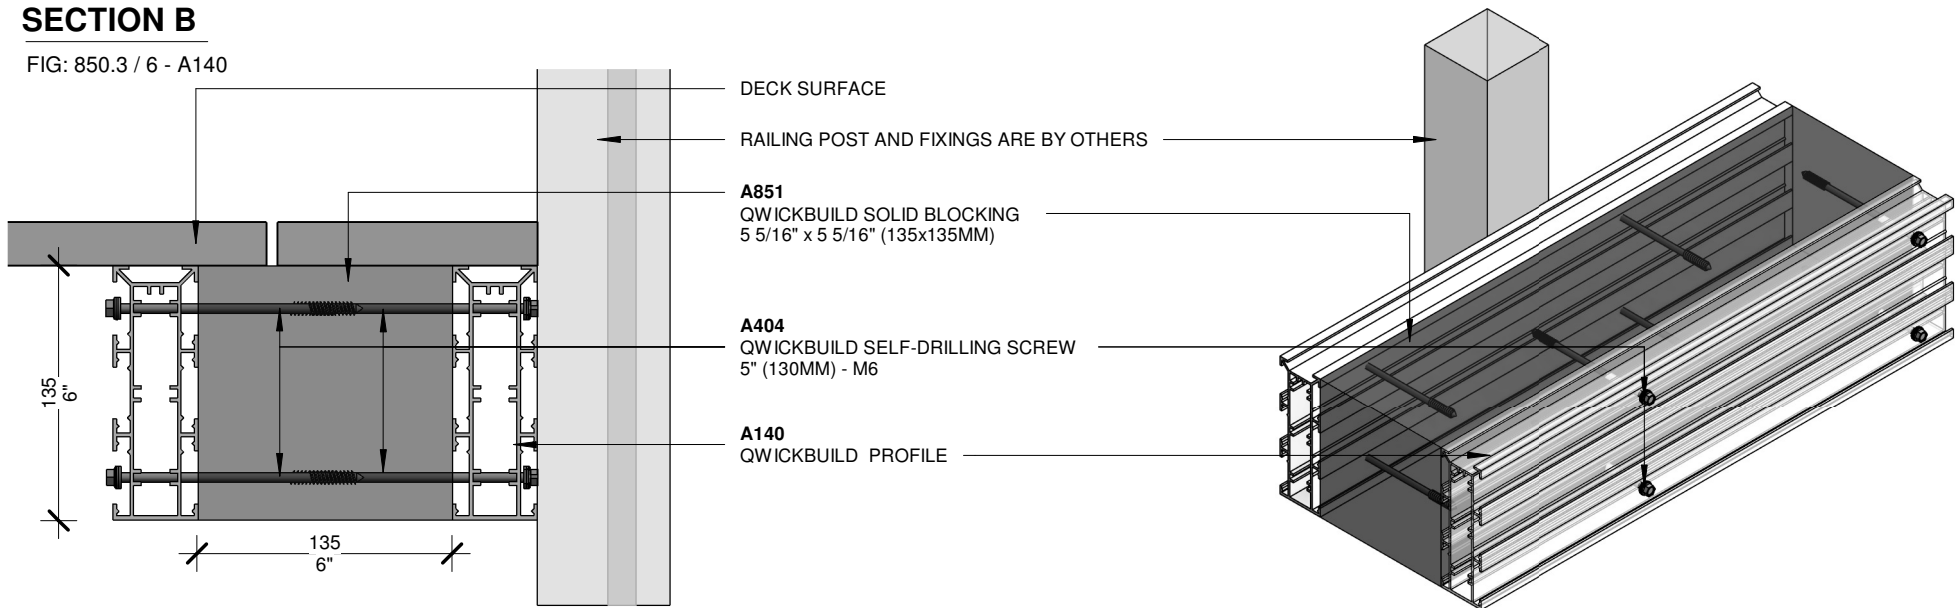

CONTINUOUS BLOCKING - SECTION VIEW

FIG: 850.3 / 7 - A140

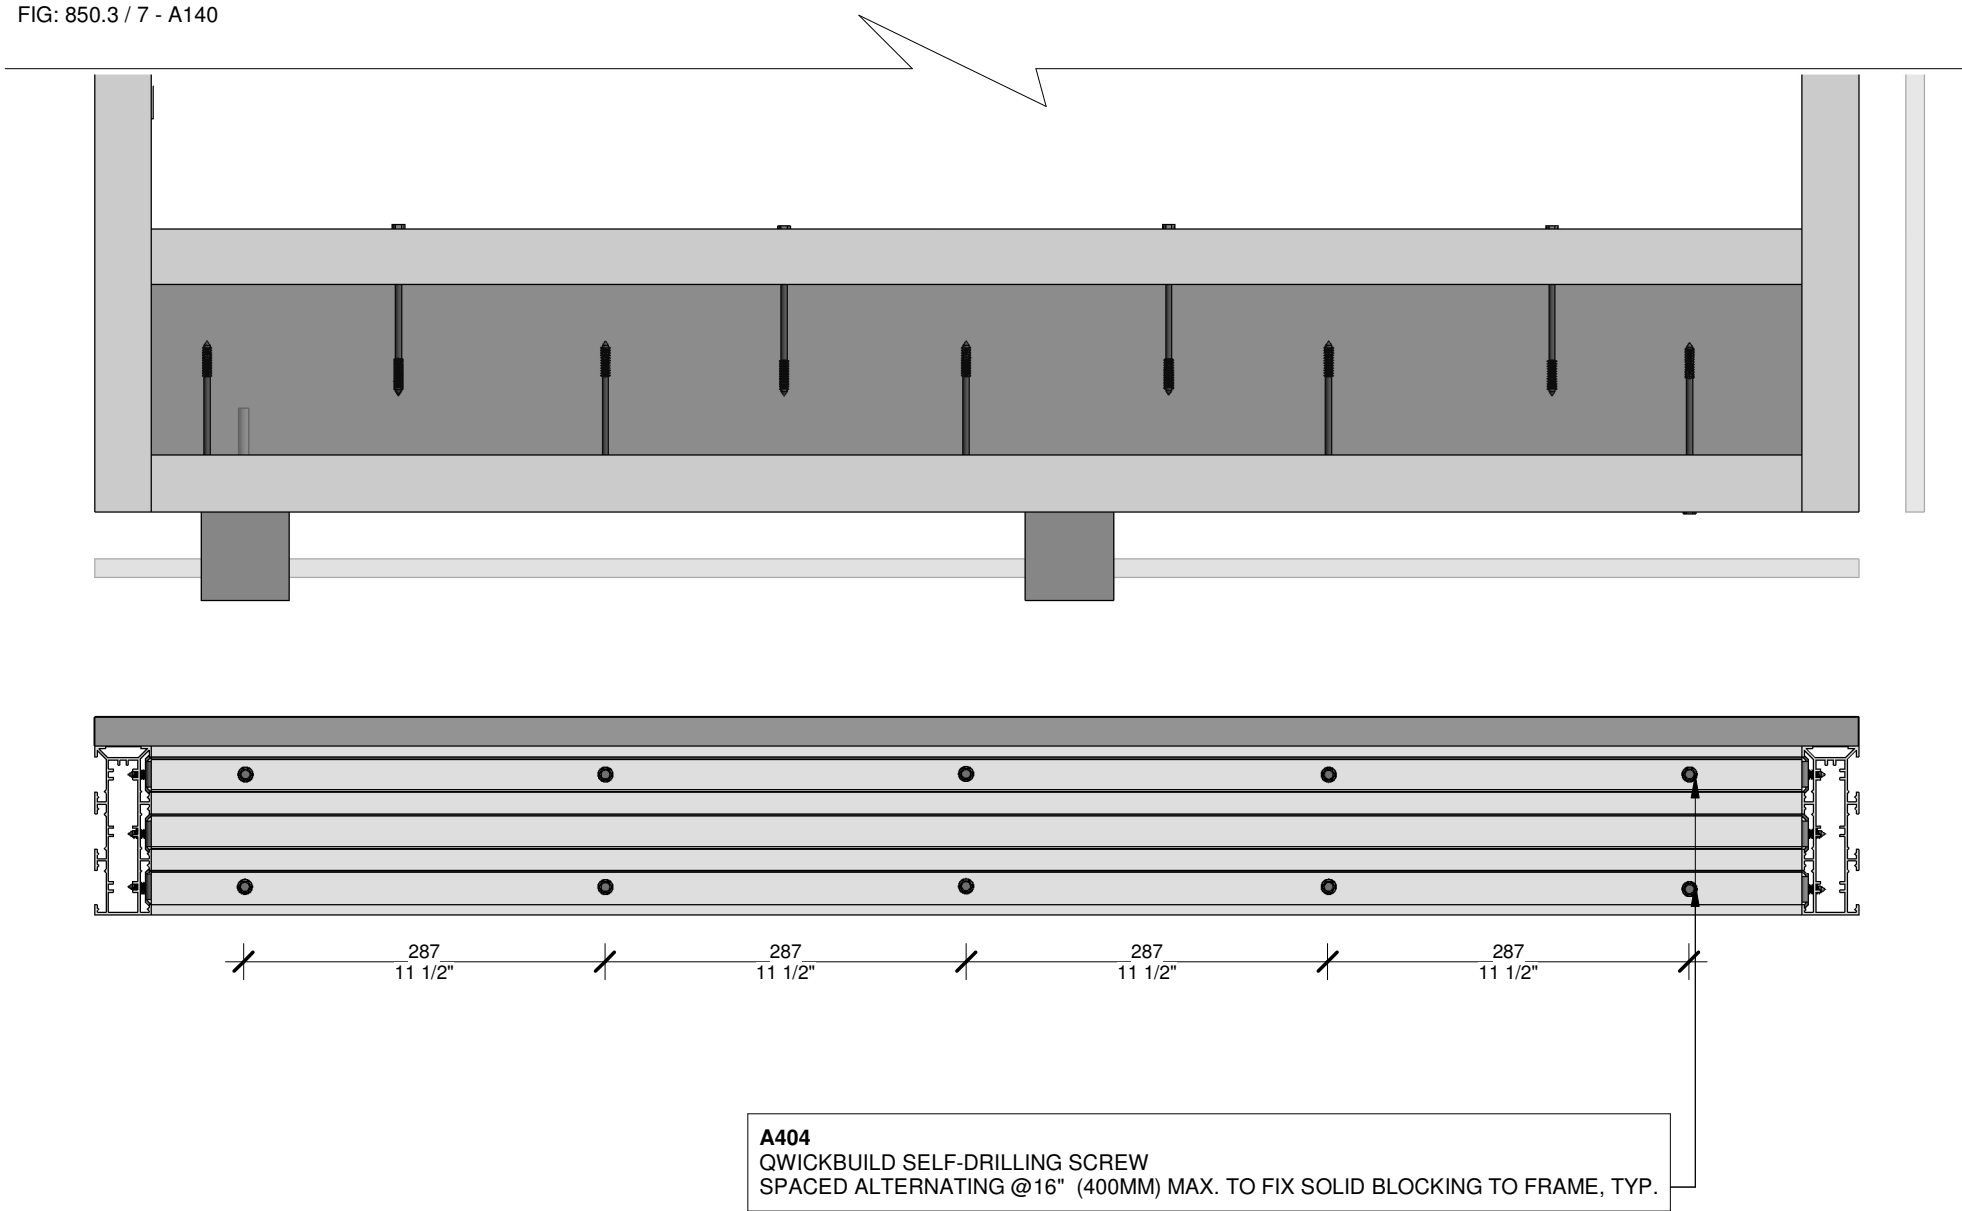

SIDE FIXED RAILING WITH BLOCKING - A140  
(2x6 / 135x45)


SURFACE/S: DECKING/ TILE/ TURF      DECK FRAME: QWICKBUILD

SCALE: As indicated  
CONTACT: [www.outdure.com](http://www.outdure.com)  
DATE: 11/04/2024  
DWG #: Z-SD-850.3-ENG // 1




SECTION C

FIG: 850.3 / 8 - A140

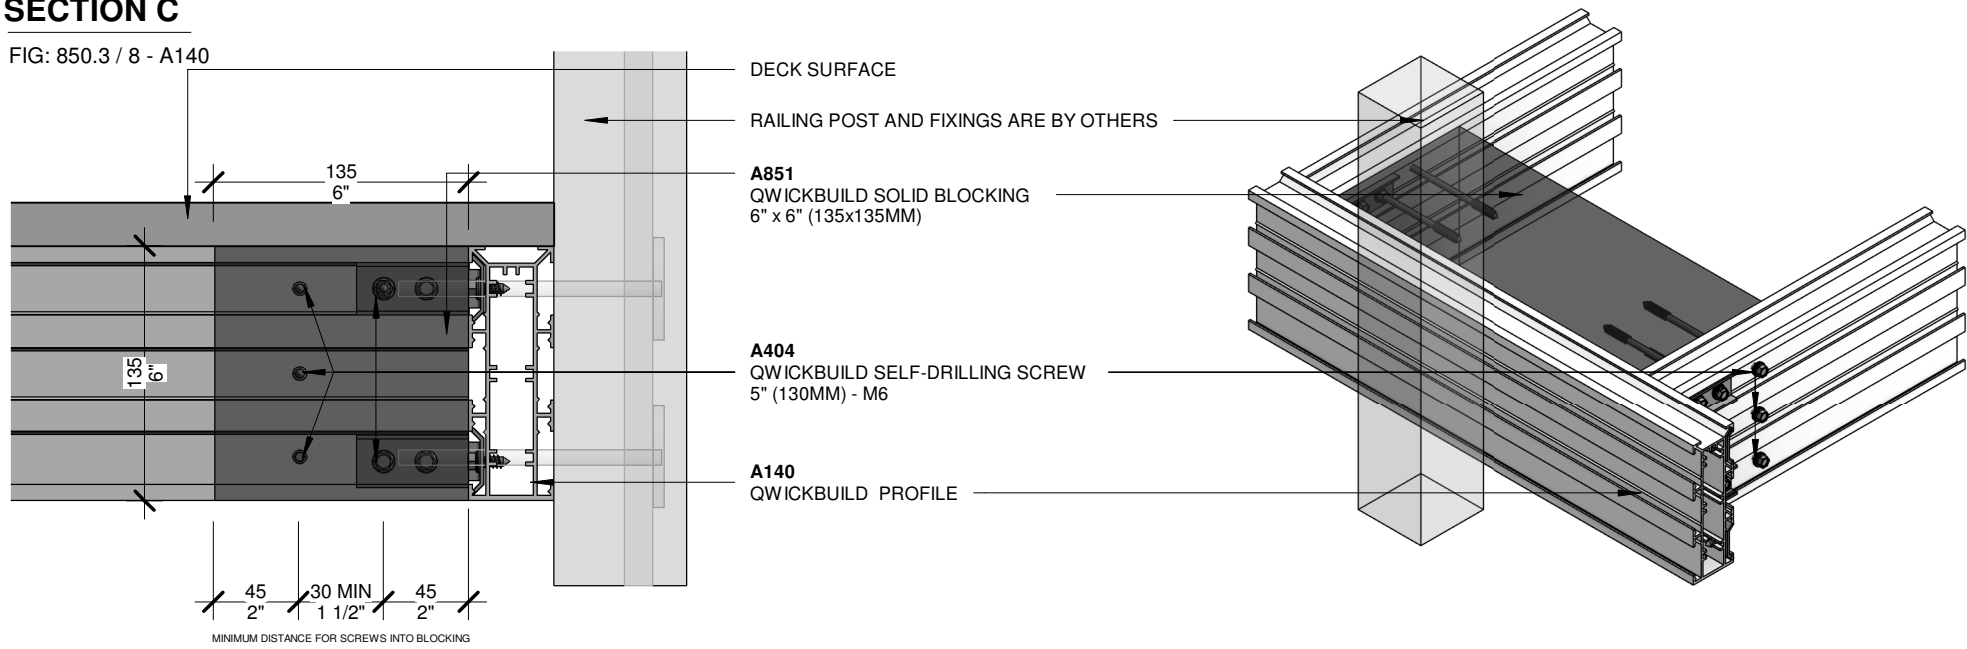


SECTION D

FIG: 850.3 / 9 - A140

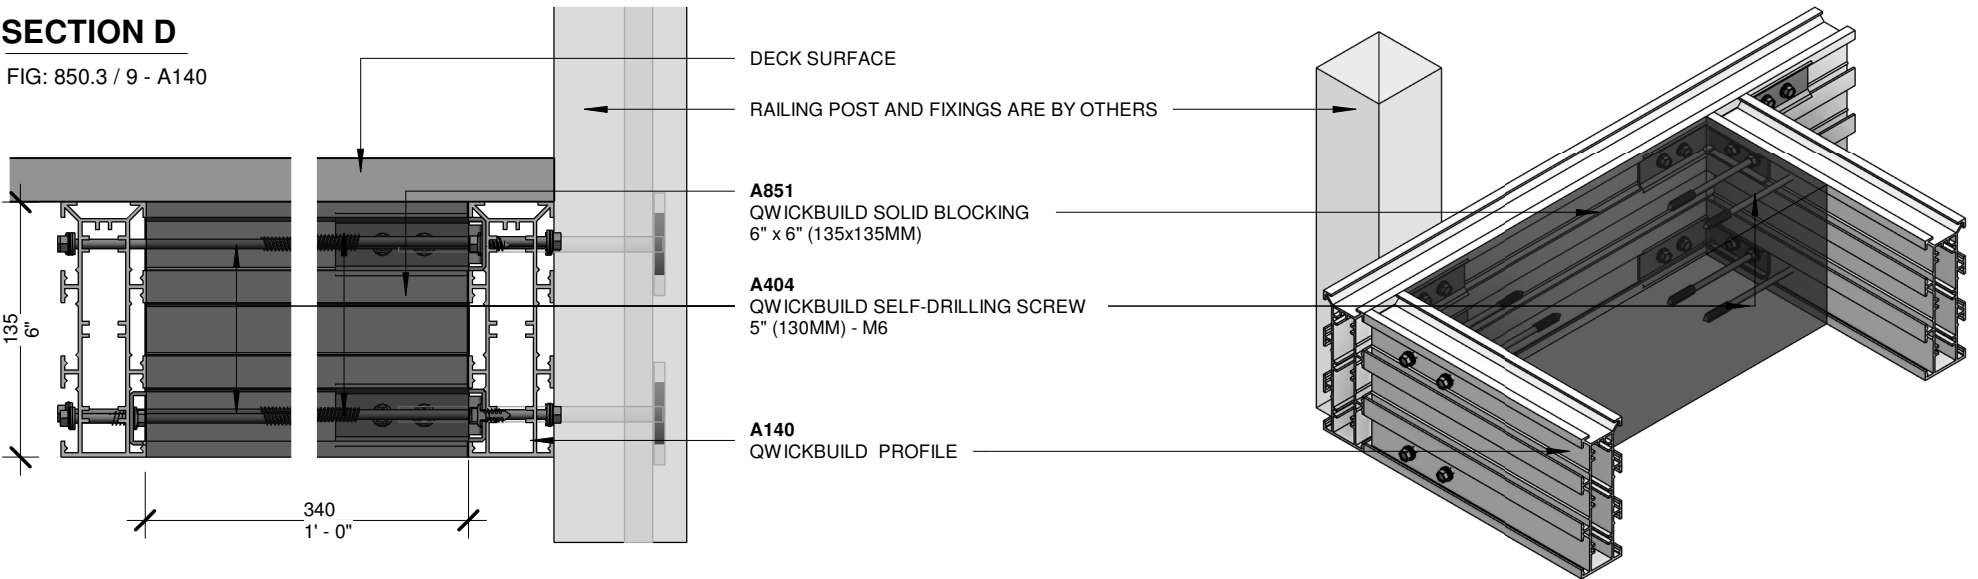

SECTION E

FIG: 850.3 / 10 - A140

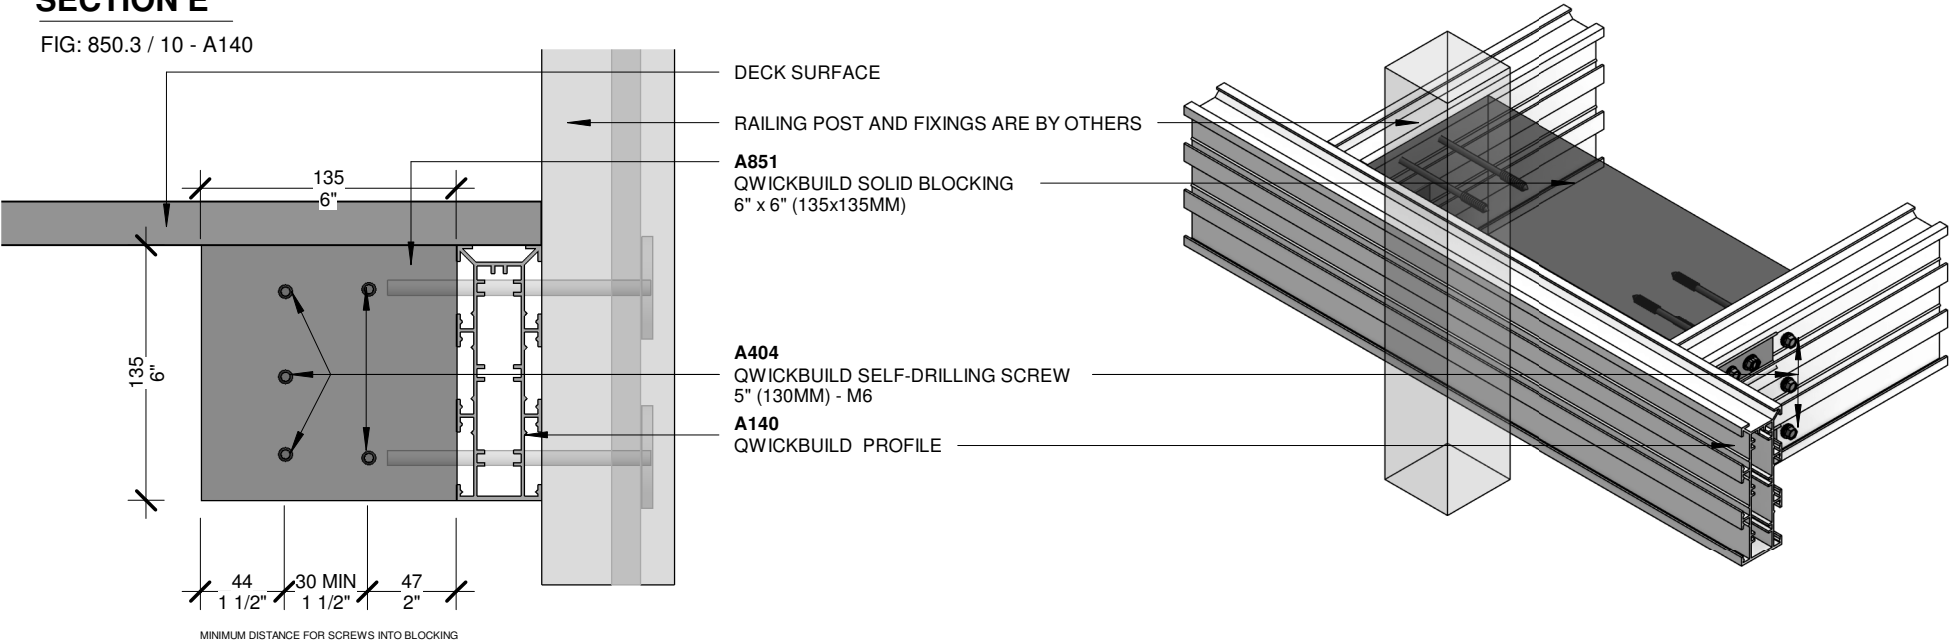

SIDE FIXED RAILING WITH BLOCKING - A140  
(2x6 / 135x45)


SURFACE/S: DECKING/ TILE/ TURF DECK FRAME: QWICKBUILD

SCALE: As indicated  
CONTACT: www.outdure.com  
DATE: 11/04/2024  
DWG #: Z-SD-850.3-ENG // 1




SECTION F

FIG: 850.3 / 11 - A140

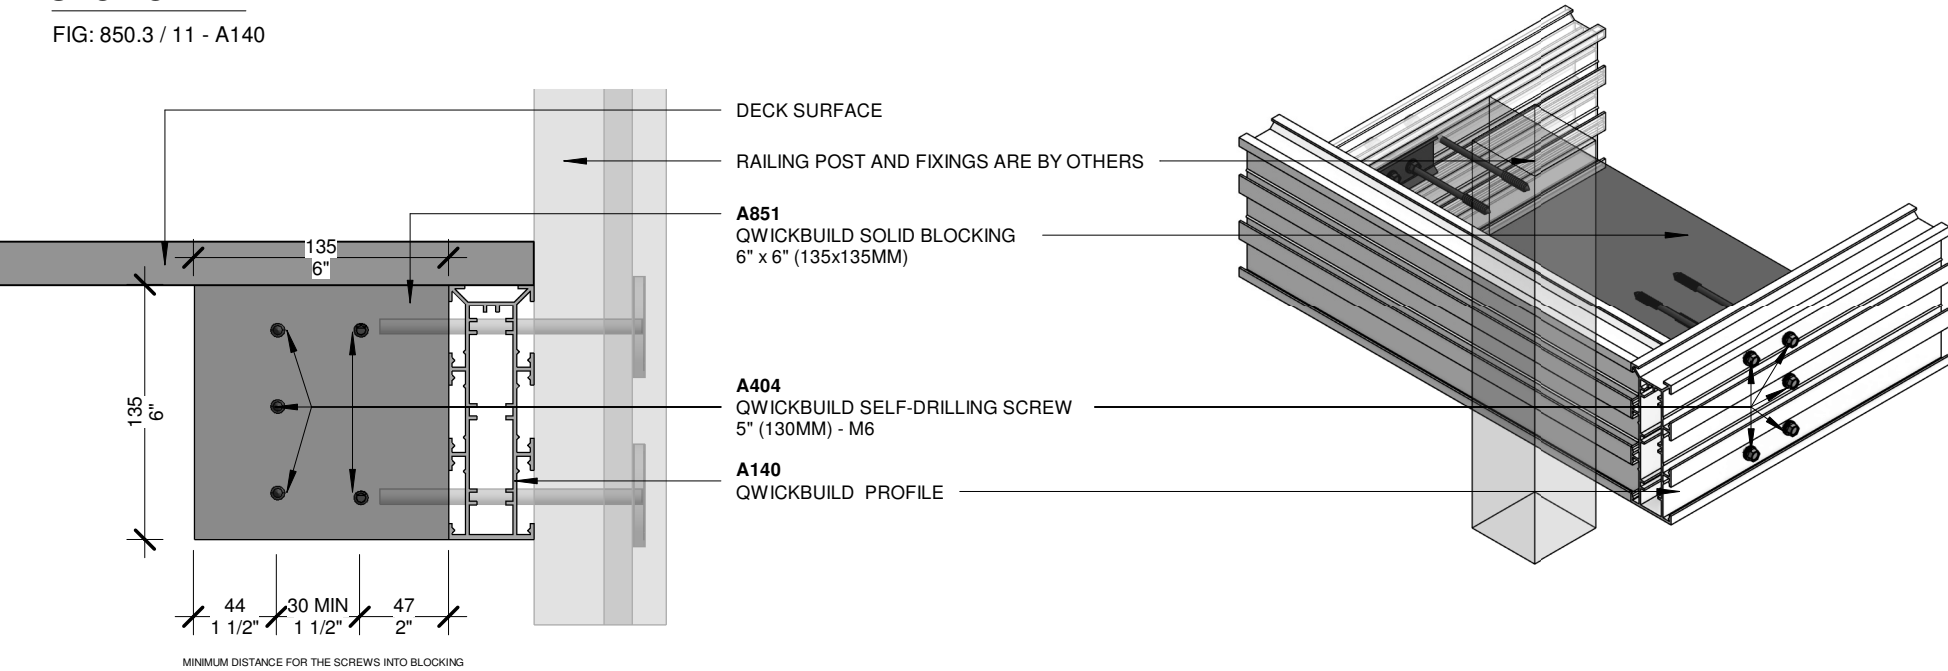

SECTION G

FIG: 850.3 / 12 - A140

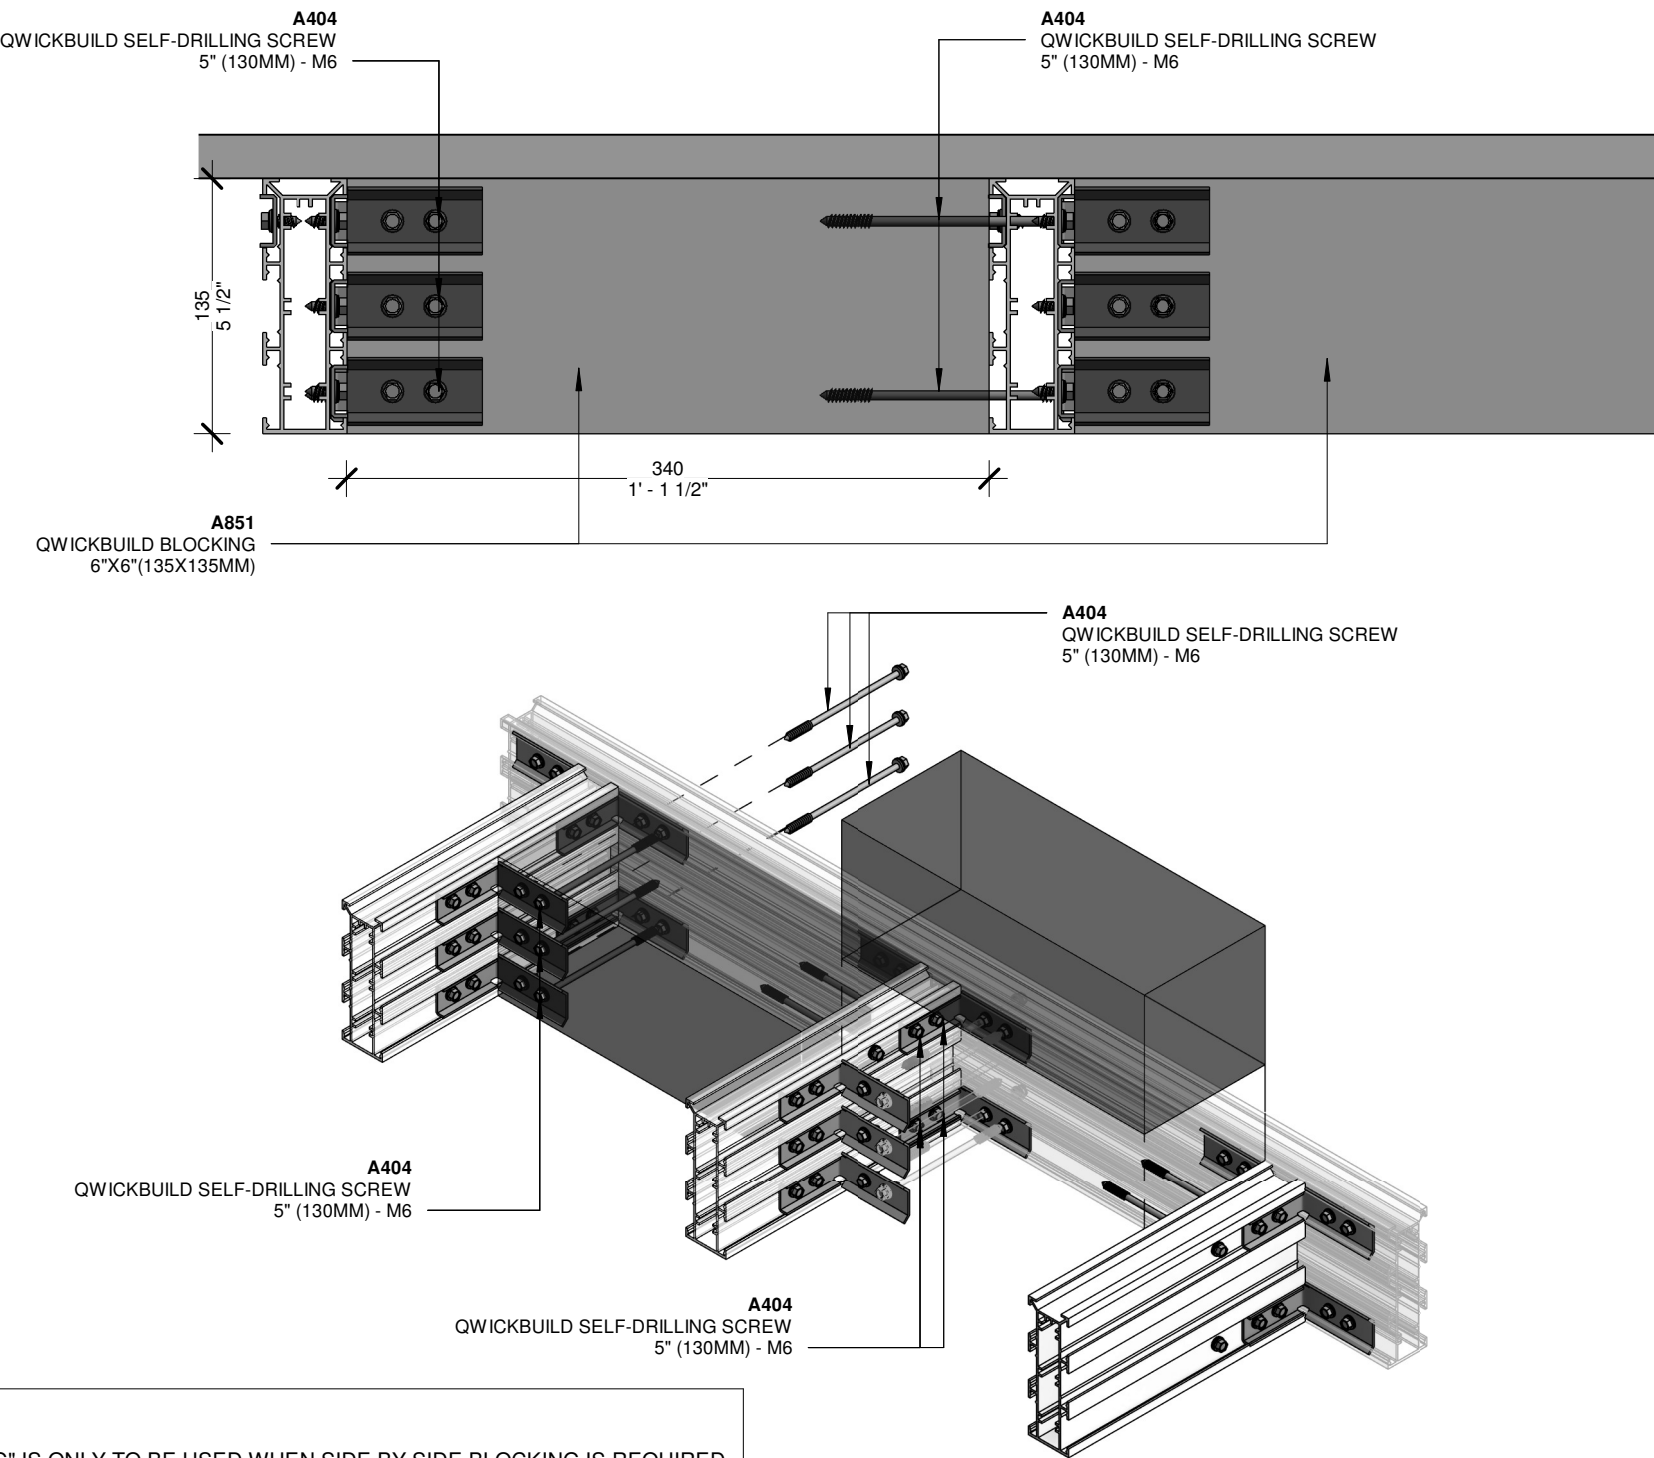

NOTE:  
SCENARIO "G" IS ONLY TO BE USED WHEN SIDE BY SIDE BLOCKING IS REQUIRED,  
OTHERWISE USE ALL OTHER STANDARD DETAILS.



**SIDE FIXED RAILING WITH BLOCKING - A140**  
**(2x6 / 135x45)**

SURFACE/S: DECKING/ TILE/ TURF DECK FRAME: QWICKBUILD

SCALE: As indicated  
CONTACT  
www.outdure.com  
DATE: 11/04/2024  
DWG #: Z-SD-850.3-ENG // 1

