




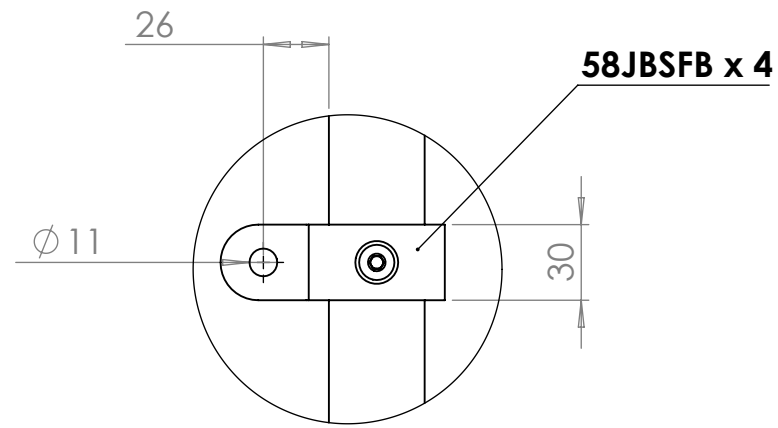

DETAIL A
SCALE 1 : 3

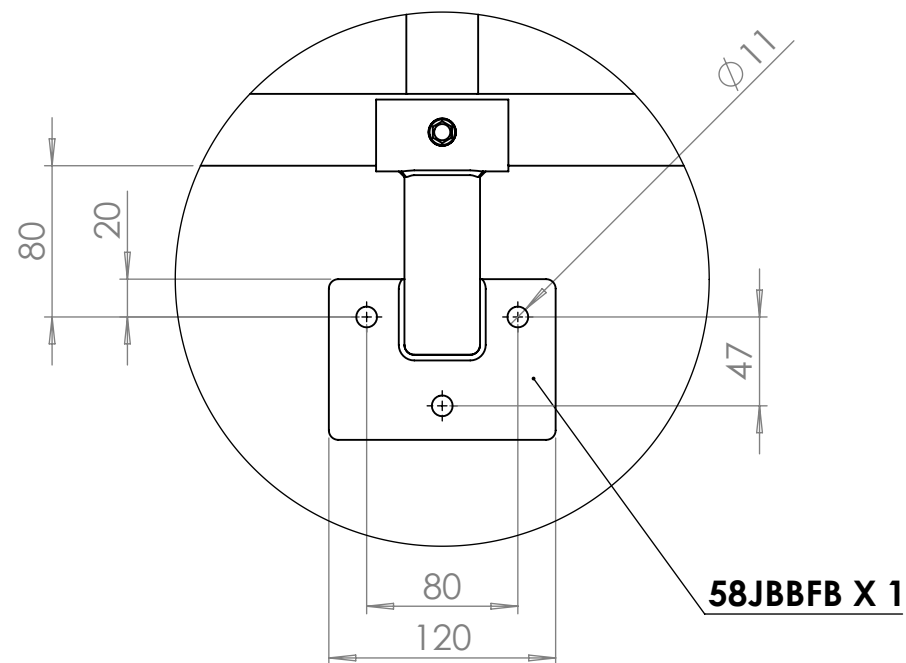

DETAIL B
SCALE 1 : 4

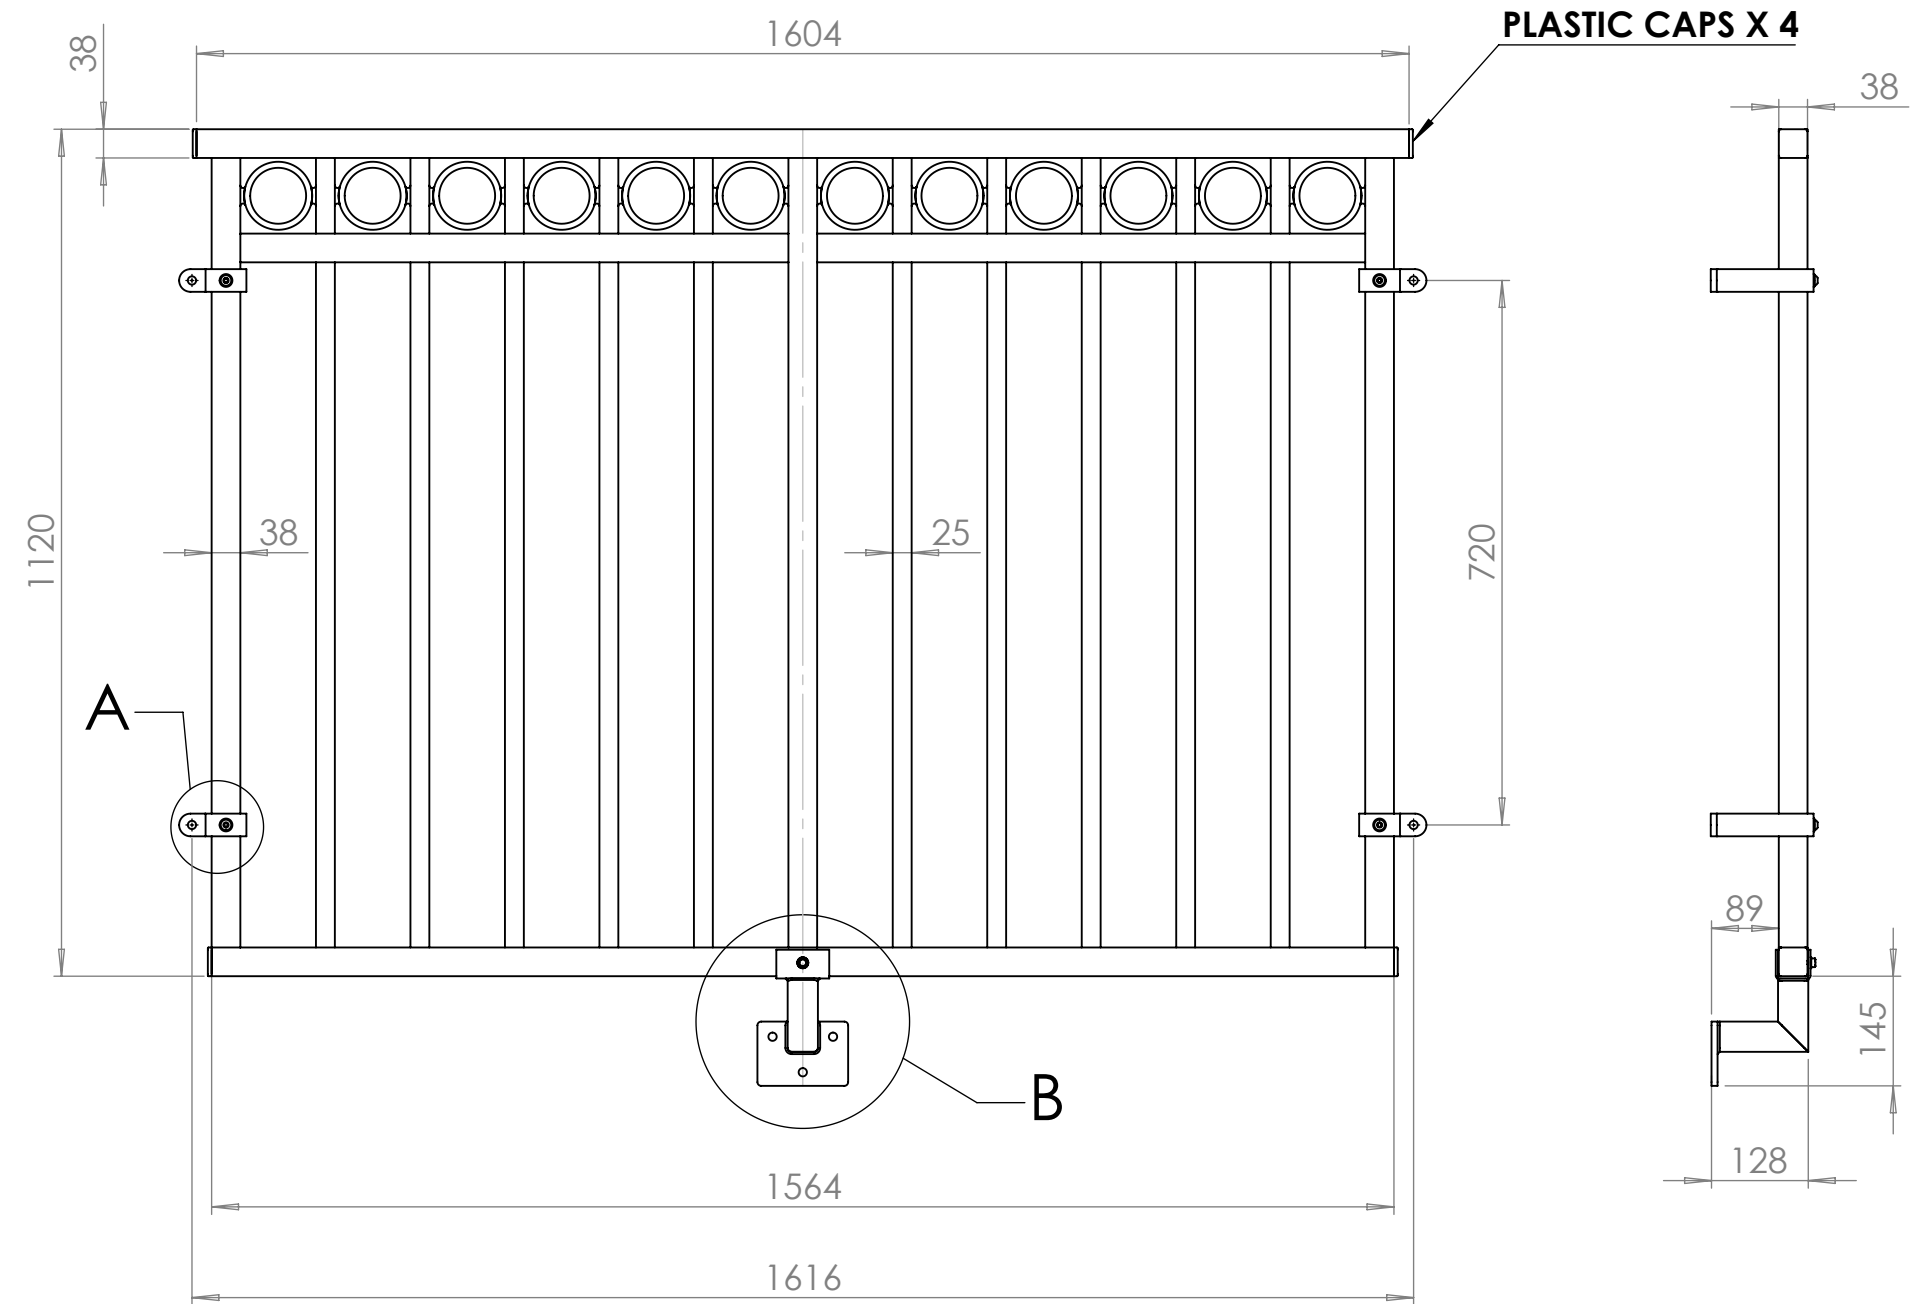

ALL PANELS ARE PRE-GALVANISED + ZINC PHOSPHATE +
ZINC-RICH EPOXY COATING (only for welding points)

PART CODE	MATERIAL	FINISH
58JB16	MILD STEEL	UV POWDER COATED BLACK

DESCRIPTION: Fortitude Traditional Juliet Balcony W1564 x H1120mm - Zinc + UV Powder					
	NAME	DATE	REVISION	UNLESS OTHERWISE SPECIFIED ALL DIMENSIONS ARE IN MILLIMETERS	
DRAWN	TS	26/07/2021	A		
CHECKED				DO NOT SCALE DRAWING	SCALE:1:10