



Gate & Post Attachment Example

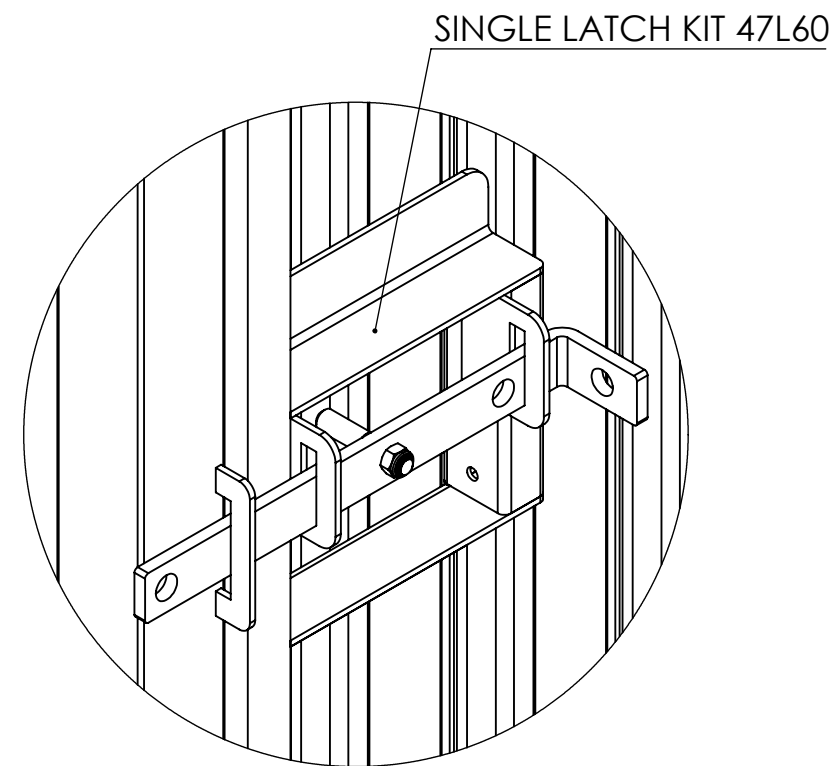


Slide Latch With Padlock Holes
& Reversible Handle As Standard.
(Padlock Not Included)

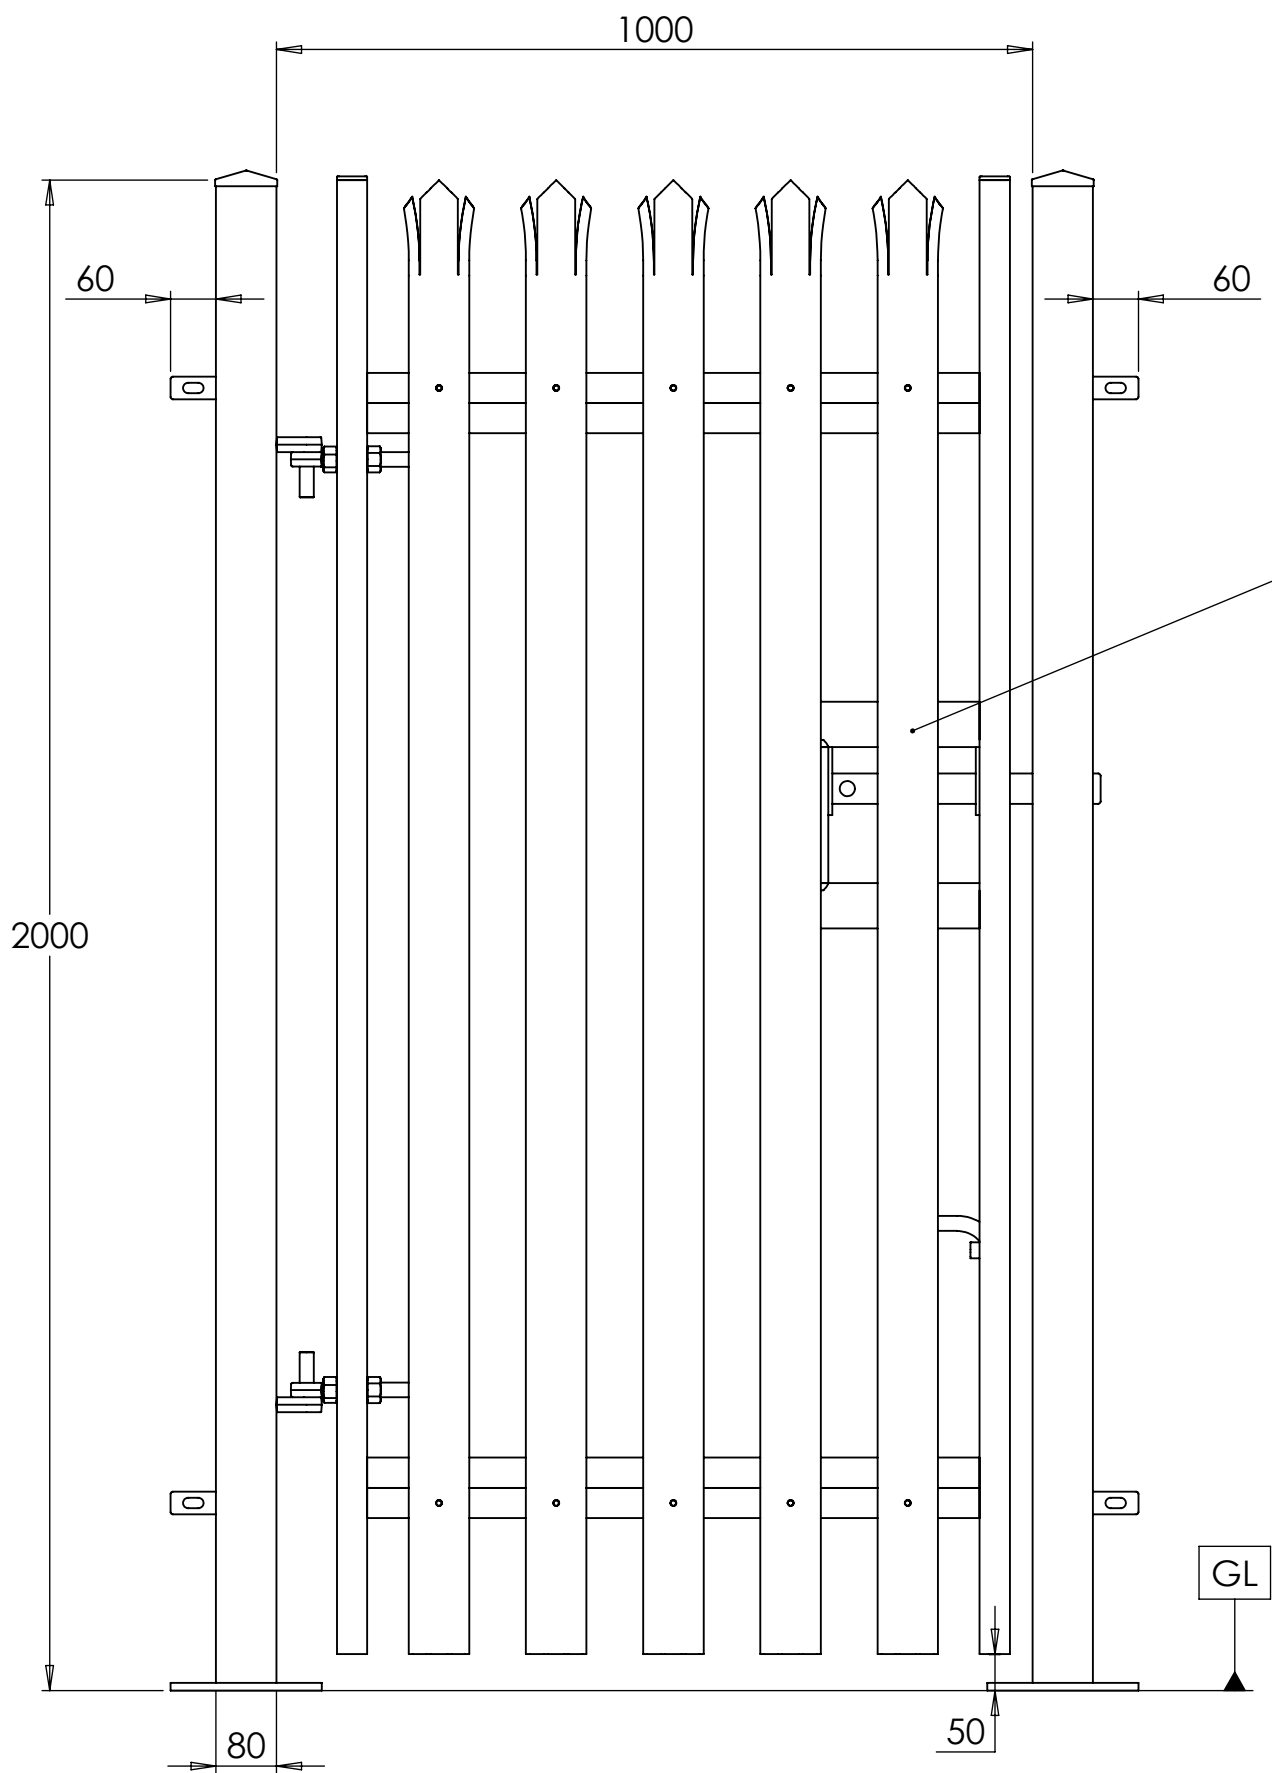

IMPORTANT NOTE

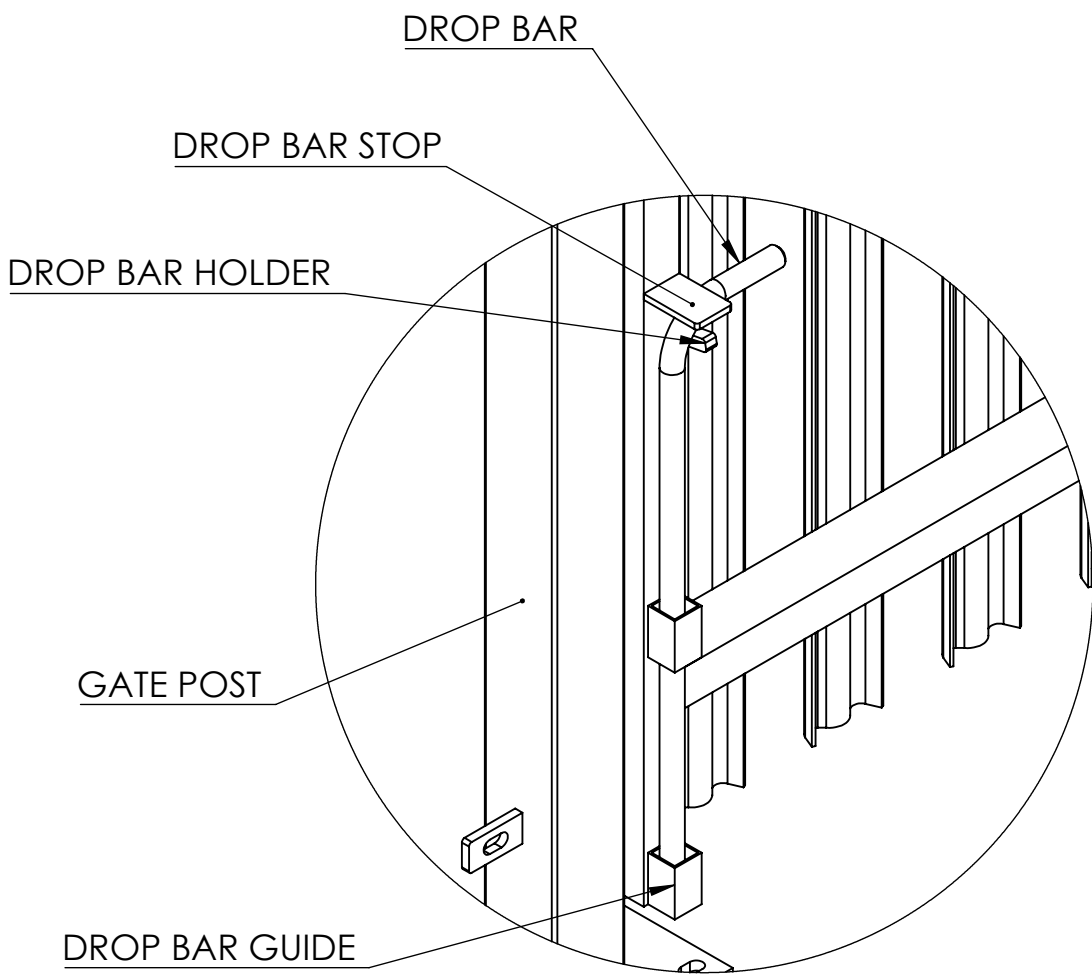

ALL GATES COME WITH A FULL PALE OVER THE LATCH.
HOLES ARE PROVIDED ON THE LATCH FRAME SHOULD
OUR CUSTOMERS WISH TO OPEN THIS SECTION AND
USE SADDLE BOLTS.



Back View of Drop Bar & Guides

SPECIFICATIONS & FEATURES

- 1) All Gates Come With 'D' or 'W' Profile Pales Which Are 3mm For Security Purposes
- 2) As A Climbing Deterrent All Pales Are Triple Pointed
- 3) Snap Off Nuts Used to Ensure Gates Are Tamper Proof
- 4) Gates Are Supplied With A High Quality Finish. Galvanised To BS1722.
- 5) These Gates Are Designed To Accompany Palisade Fencing
- 6) Palisade Gates Come Complete With A Slide Latch With Two Padlock Holes & Drop Bars
- 7) As Standard All Gates Are Left Hung When Viewed Front Face
- 8) ALL Gates Open Both Inwards & Outwards

		FH BRUNDLE Tel: 01282 834545 Email: designs@brundle.com Web: www.fhbrundle.co.uk		NOTES: Customer Drawing	
				DESCRIPTION: Single Leaf Palisade Gates	
		MATERIAL: Mild Steel		PART NO: N/A	
UNLESS OTHERWISE SPECIFIED ALL DIMENSIONS ARE IN MILLIMETERS		FINISH: Galvanised		DWG NO: 47SLB201W	
DRAWN	AG	10/10/2023	A	A2	
REV. BY				DO NOT SCALE DRAWING SHEET 1 OF 1	
		GRIT SIZE: N/A			
		WEIGHT: N/A			