


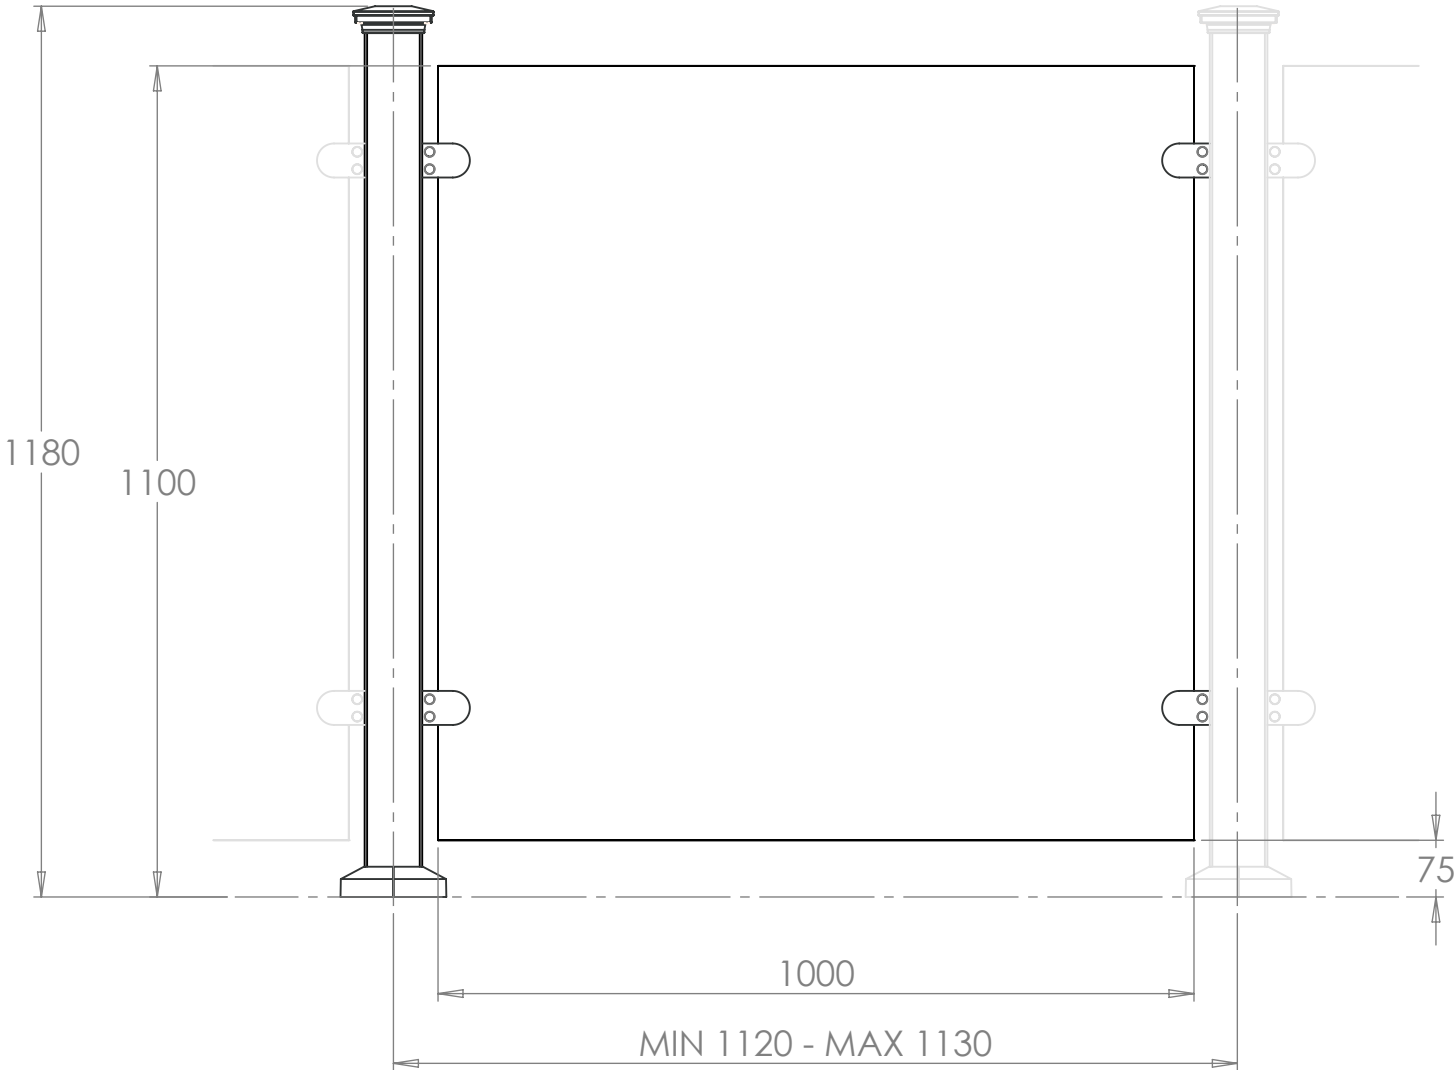

PLEASE NOTE: METRE RATE COMPRISES OF THE FOLLOWING COMPONENTS

FINISH: PRE GALVANISED + ZINC PHOSPHATE + E COAT + UV POWDER COATING

ITEM NO.	PART CODE	DESCRIPTION	QTY.
1	18551011001024	Fortitude - 10mm Toughened Glass Panel 1100 x 1024mm - Dubbed Corners	1
2	64PB76275B	Fortitude - 75mm Bolt-Down Mid Post 1155mm - Black Sand	1
3	1805401FBS	Fortitude - 10mm Glass Clamp Aluminium With Fixings - Black Sand	4
4	64CP75B	Fortitude - 75mm Pyramid Cap - Black Sand	1

PART CODE		MATERIAL		FINISH		
64CGPY75		GALVANISED STEEL		BLACK SAND		
DESCRIPTION: Black Bolt Down 75mm Post Glass Contemplation Pyramid Cap - 1000mm Panel						
	NAME	DATE	REVISION	UNLESS OTHERWISE SPECIFIED ALL DIMENSIONS ARE IN MILLIMETERS		A3
DRAWN	AG	04/03/2024	A			
CHECKED				DO NOT SCALE DRAWING	SCALE:1:10	